


CORNER NUMBERS - CARS

FLAG STATIONS - CARS

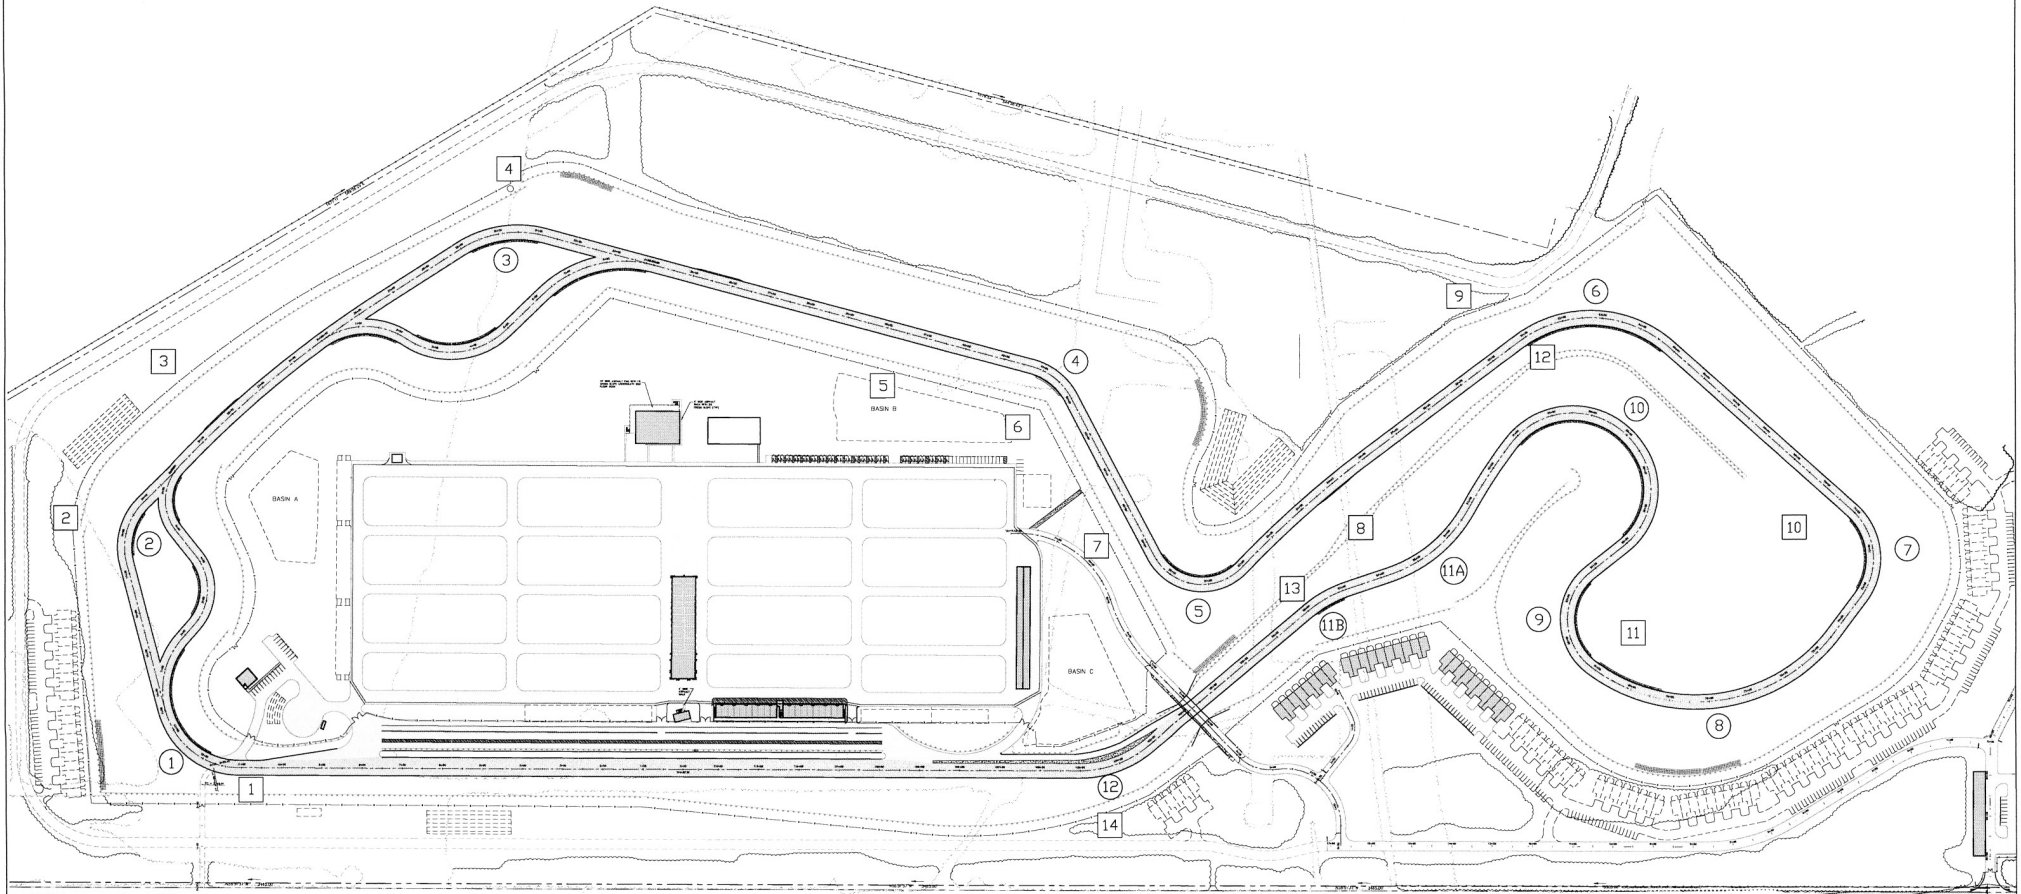

THUNDERBOLT COURSE



PS&S
Planning Design & Engineering

BY: S. JAMES WELLS
CHECKED: JAMES WELLS
DATE: 08/14/2008
PROJECT: 08-00000000

CERTIFICATE OF AUTHORIZATION NO. 2862000200